

Gregory A. Quinn
 ARCHITECT
 PH: 609-8021
 Fax: 235-4289
 45-427 Kelihiwane Loop
 Kaneohe, Hawaii 96744


REVISIONS

△	
△	
△	
△	

PRELIMINARY DESIGN
MINOR SMA-HANAPOHAKU
 PROPOSED MINOR SMA DEVELOPMENT FOR:
 59-712 KAMEHAMEHA HWY
 HALEIWA, HAWAII 96712
 TMK: 5-9-011:068, 069, & 070

DATE: APRIL 29, 2016
 PLOT PLAN
 DRAWING FILE NAME:
 HANAPOHAKU-NEW-JDA-MINOR SMA
 SHEET NUMBER:

A-101
 PAGE - OF - PAGES

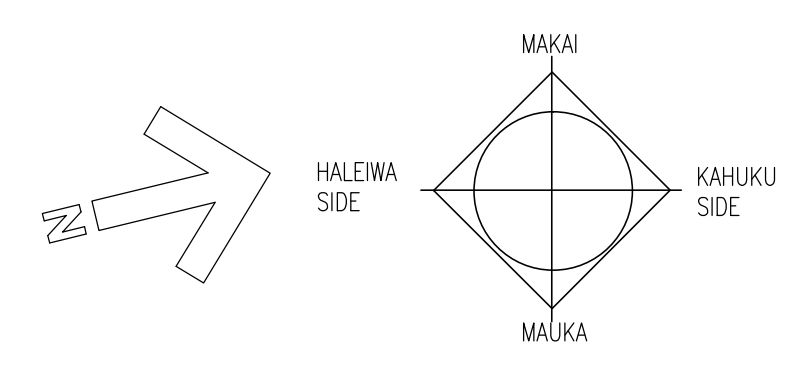

1
A100 **SITE PLAN**
 SCALE: 1" = 20'-0"

