

Gregory A. Quinn
ARCHITECT
PH: 690-8021
Fax: 235-4289
45-427 Kelihiwane Loop
Kaneohe, Hawaii 96744


REVISIONS

△	
△	
△	
△	

PROPOSED MINOR SMA DEVELOPMENT FOR:
MINOR SMA-HANAPOHAKU
PRELIMINARY DESIGN
59-712 KAMEHAMEHA HWY
HALEIWA, HAWAII 96712
TMK: 5-9-011:068, 069, & 070

DATE: APRIL 29, 2016
PLOT PLAN
DRAWING FILE NAME:
HANAPOHAKU-NEW-JDA-MINOR SMA
SHEET NUMBER:

A-101
PAGE - OF - PAGES

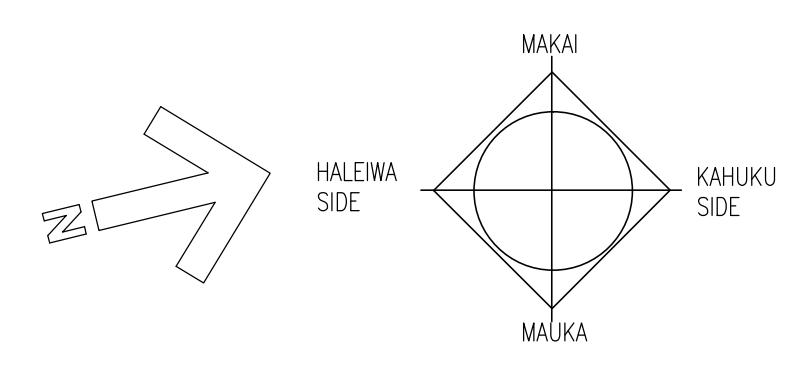

1
A100 SITE PLAN
SCALE: 1" = 20'-0"

